



Emergency Procedures

Radio, TV, Film and Performing Arts Building

1179 Union Circle, Denton, TX 76203

Shelter

You may need to take shelter for **severe weather** (most common) or a **hazardous materials release**.


During an incident requiring individuals to take **shelter**, all building occupants should immediately move to the designated Tornado Shelter Areas in the building. If unable to safely move to the designated shelter area, seek shelter in a windowless interior room or hallway on the lowest floor of the building.

All building occupants should take shelter in the interior hallways and restrooms of the lowest floor. Avoid standing near windows, exterior walls, and doors made of glass.

Evacuation

If you need to evacuate the building—for a fire, bomb threat, gas leak, or other event—all building occupants should immediately move to the nearest EXIT. Once outside, proceed to the designated Evacuation Assembly Area. If unable to safely move to the designated assembly area, contact one or more members of your department or unit to let them know you are safe and your whereabouts.


Persons with mobility impairments who are unable to safely exit the building should be moved to the **designated fire meeting point** (Corridor 260 at the top of Stair 2.1 on the second floor) and await assistance from emergency responders. **All building occupants should immediately evacuate the building and proceed to Parking Lot 50 east of the RTVF Building.**

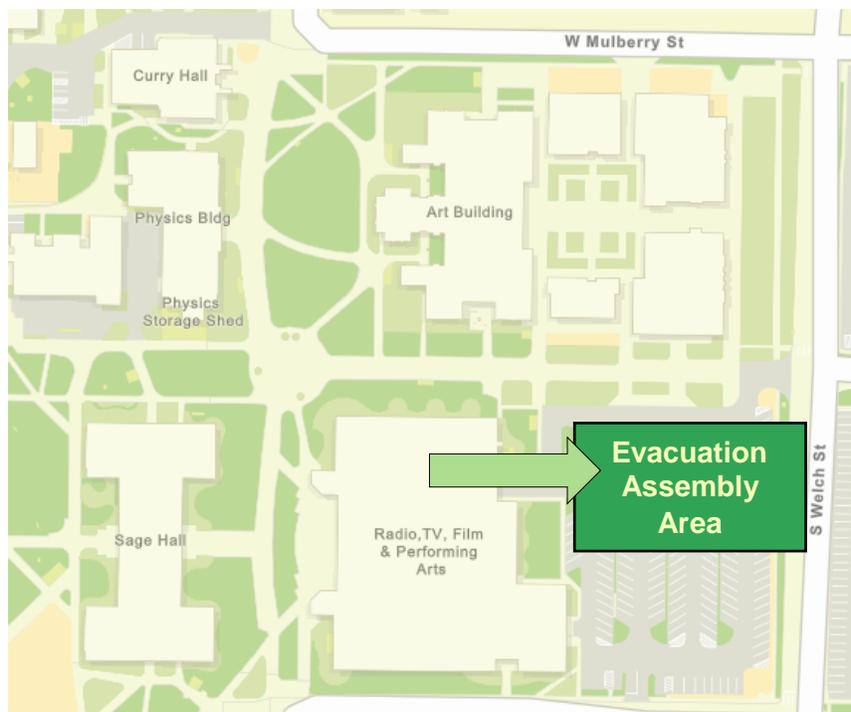

For more information on what to do in a specific emergency situation, refer to the UNT Emergency Guidelines on www.emergency.unt.edu or the Mean Green Ready app. **Call 911 in an emergency!**


RADIO, TV, FILM AND PERFORMING ARTS BUILDING


BASEMENT FLOOR PLAN

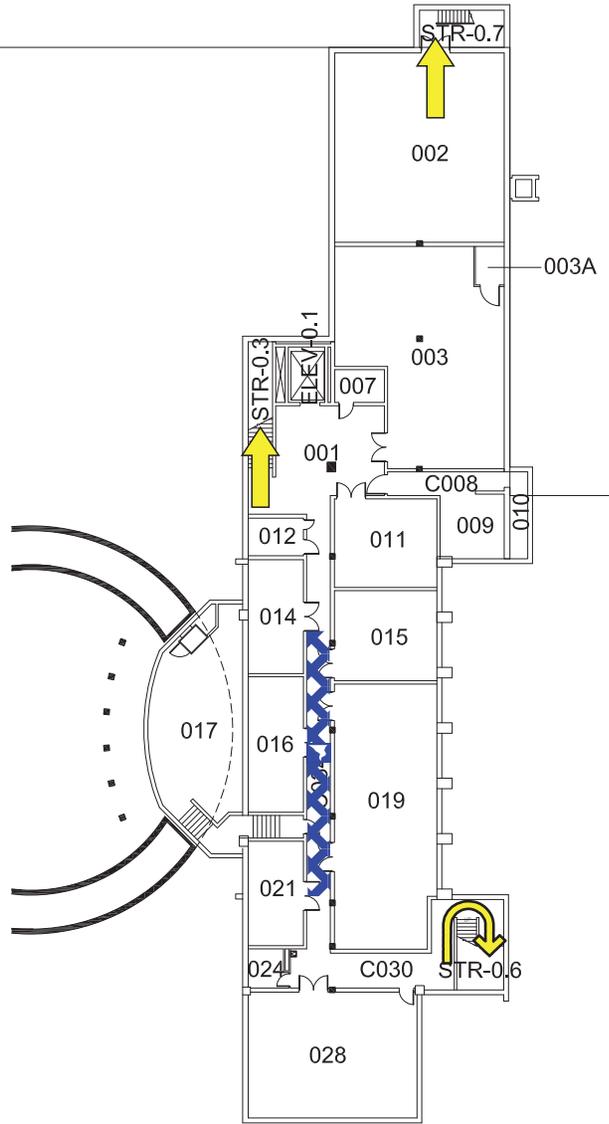

LEGEND

-  Shelter Area
-  Exit

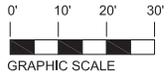


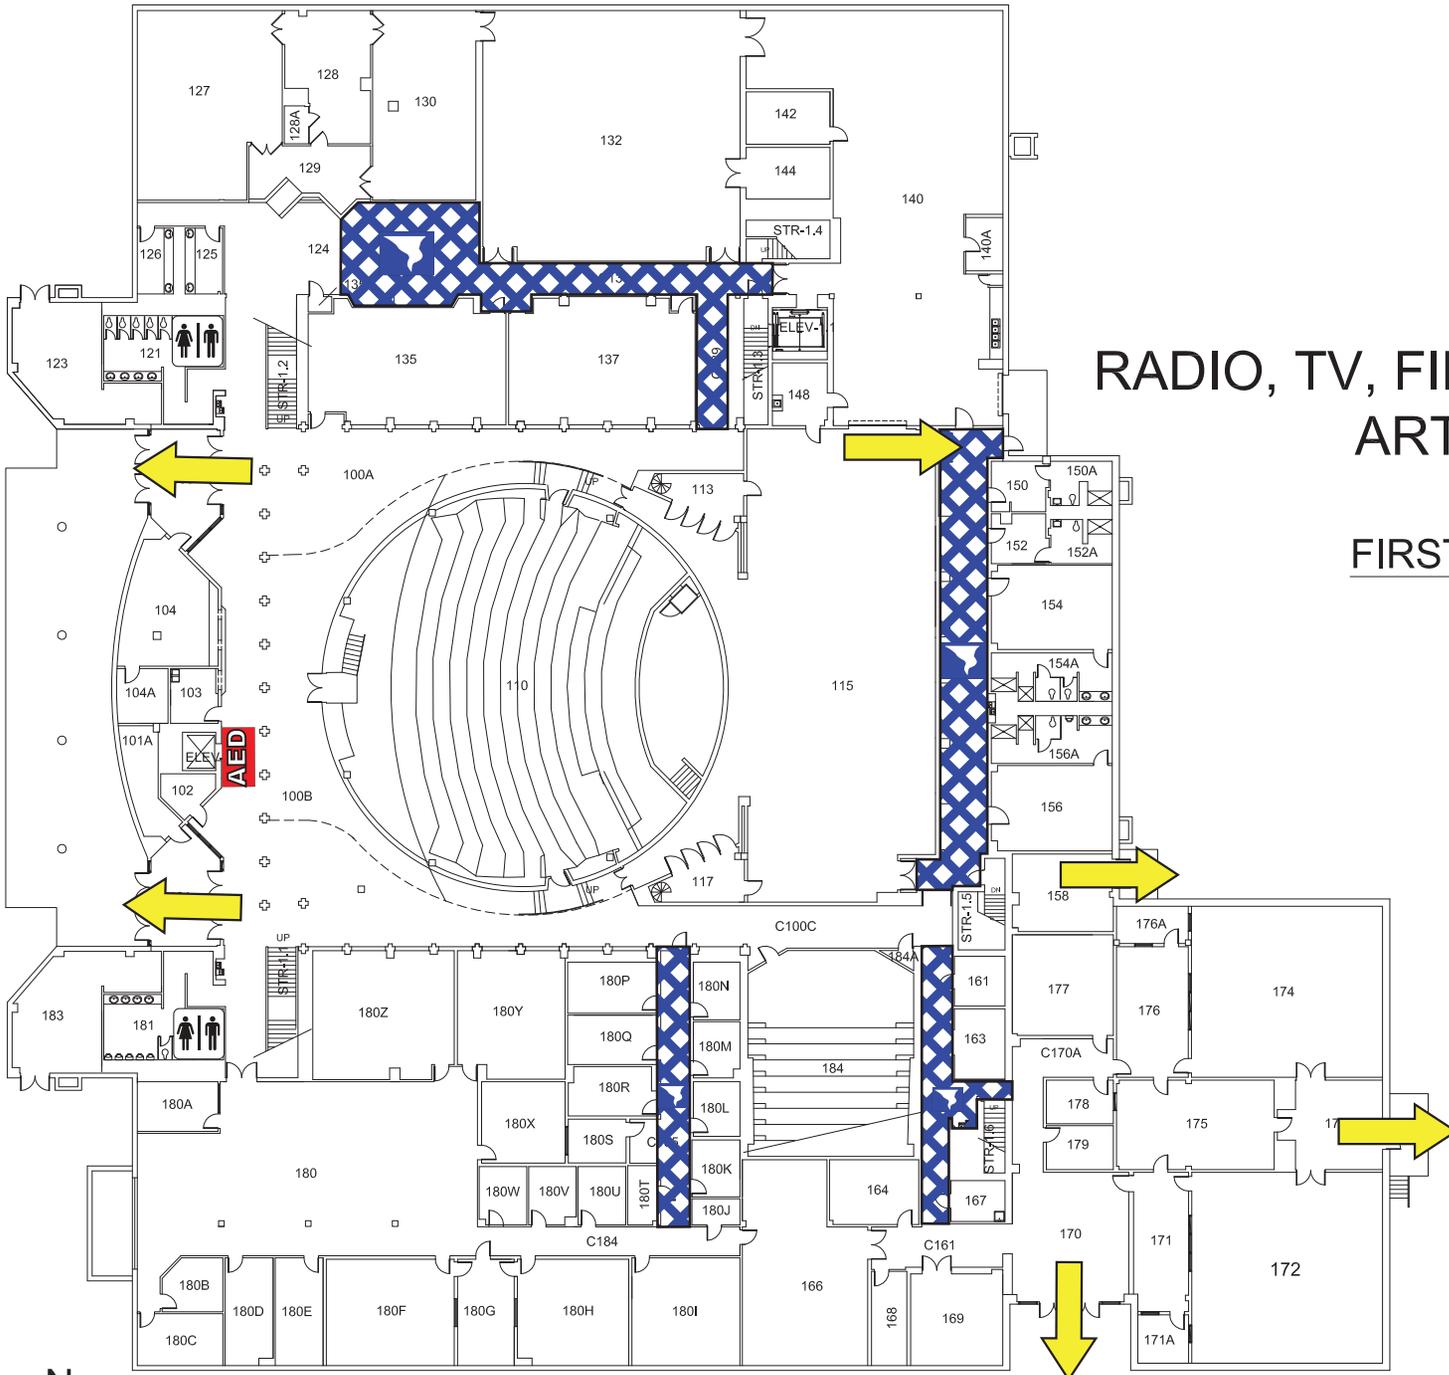


RADIO, TV, FILM AND PERFORMING ARTS BUILDING

FIRST FLOOR PLAN


LEGEND

-  Shelter Area
-  Exit
-  Automated External Defibrillator

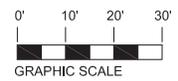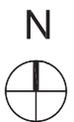

RADIO, TV, FILM AND PERFORMING ARTS BUILDING

SECOND FLOOR PLAN

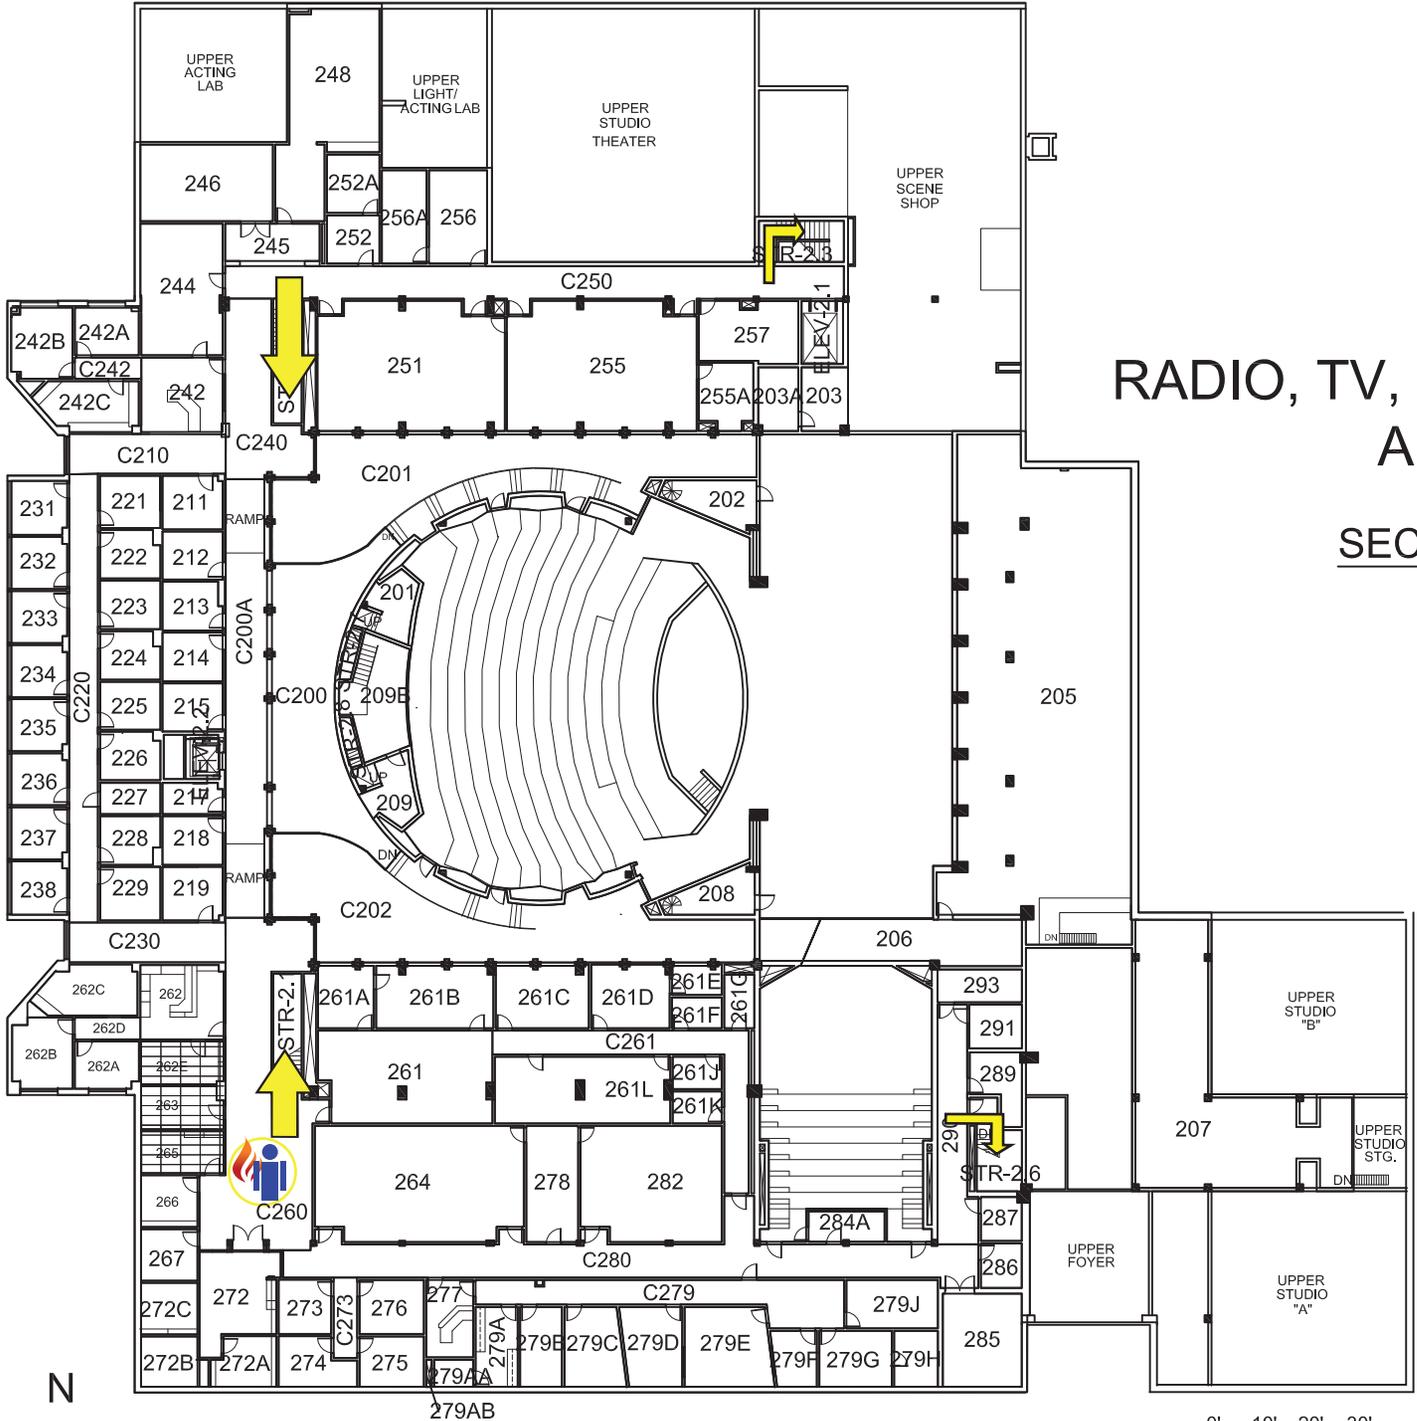


LEGEND



Exit




Fire Meeting Point

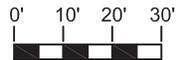

GRAPHIC SCALE

RADIO, TV, FILM AND PERFORMING ARTS BUILDING

THIRD FLOOR PLAN

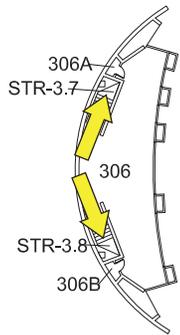

LEGEND

